


DÜZENLEME SINIR KROKİSİ

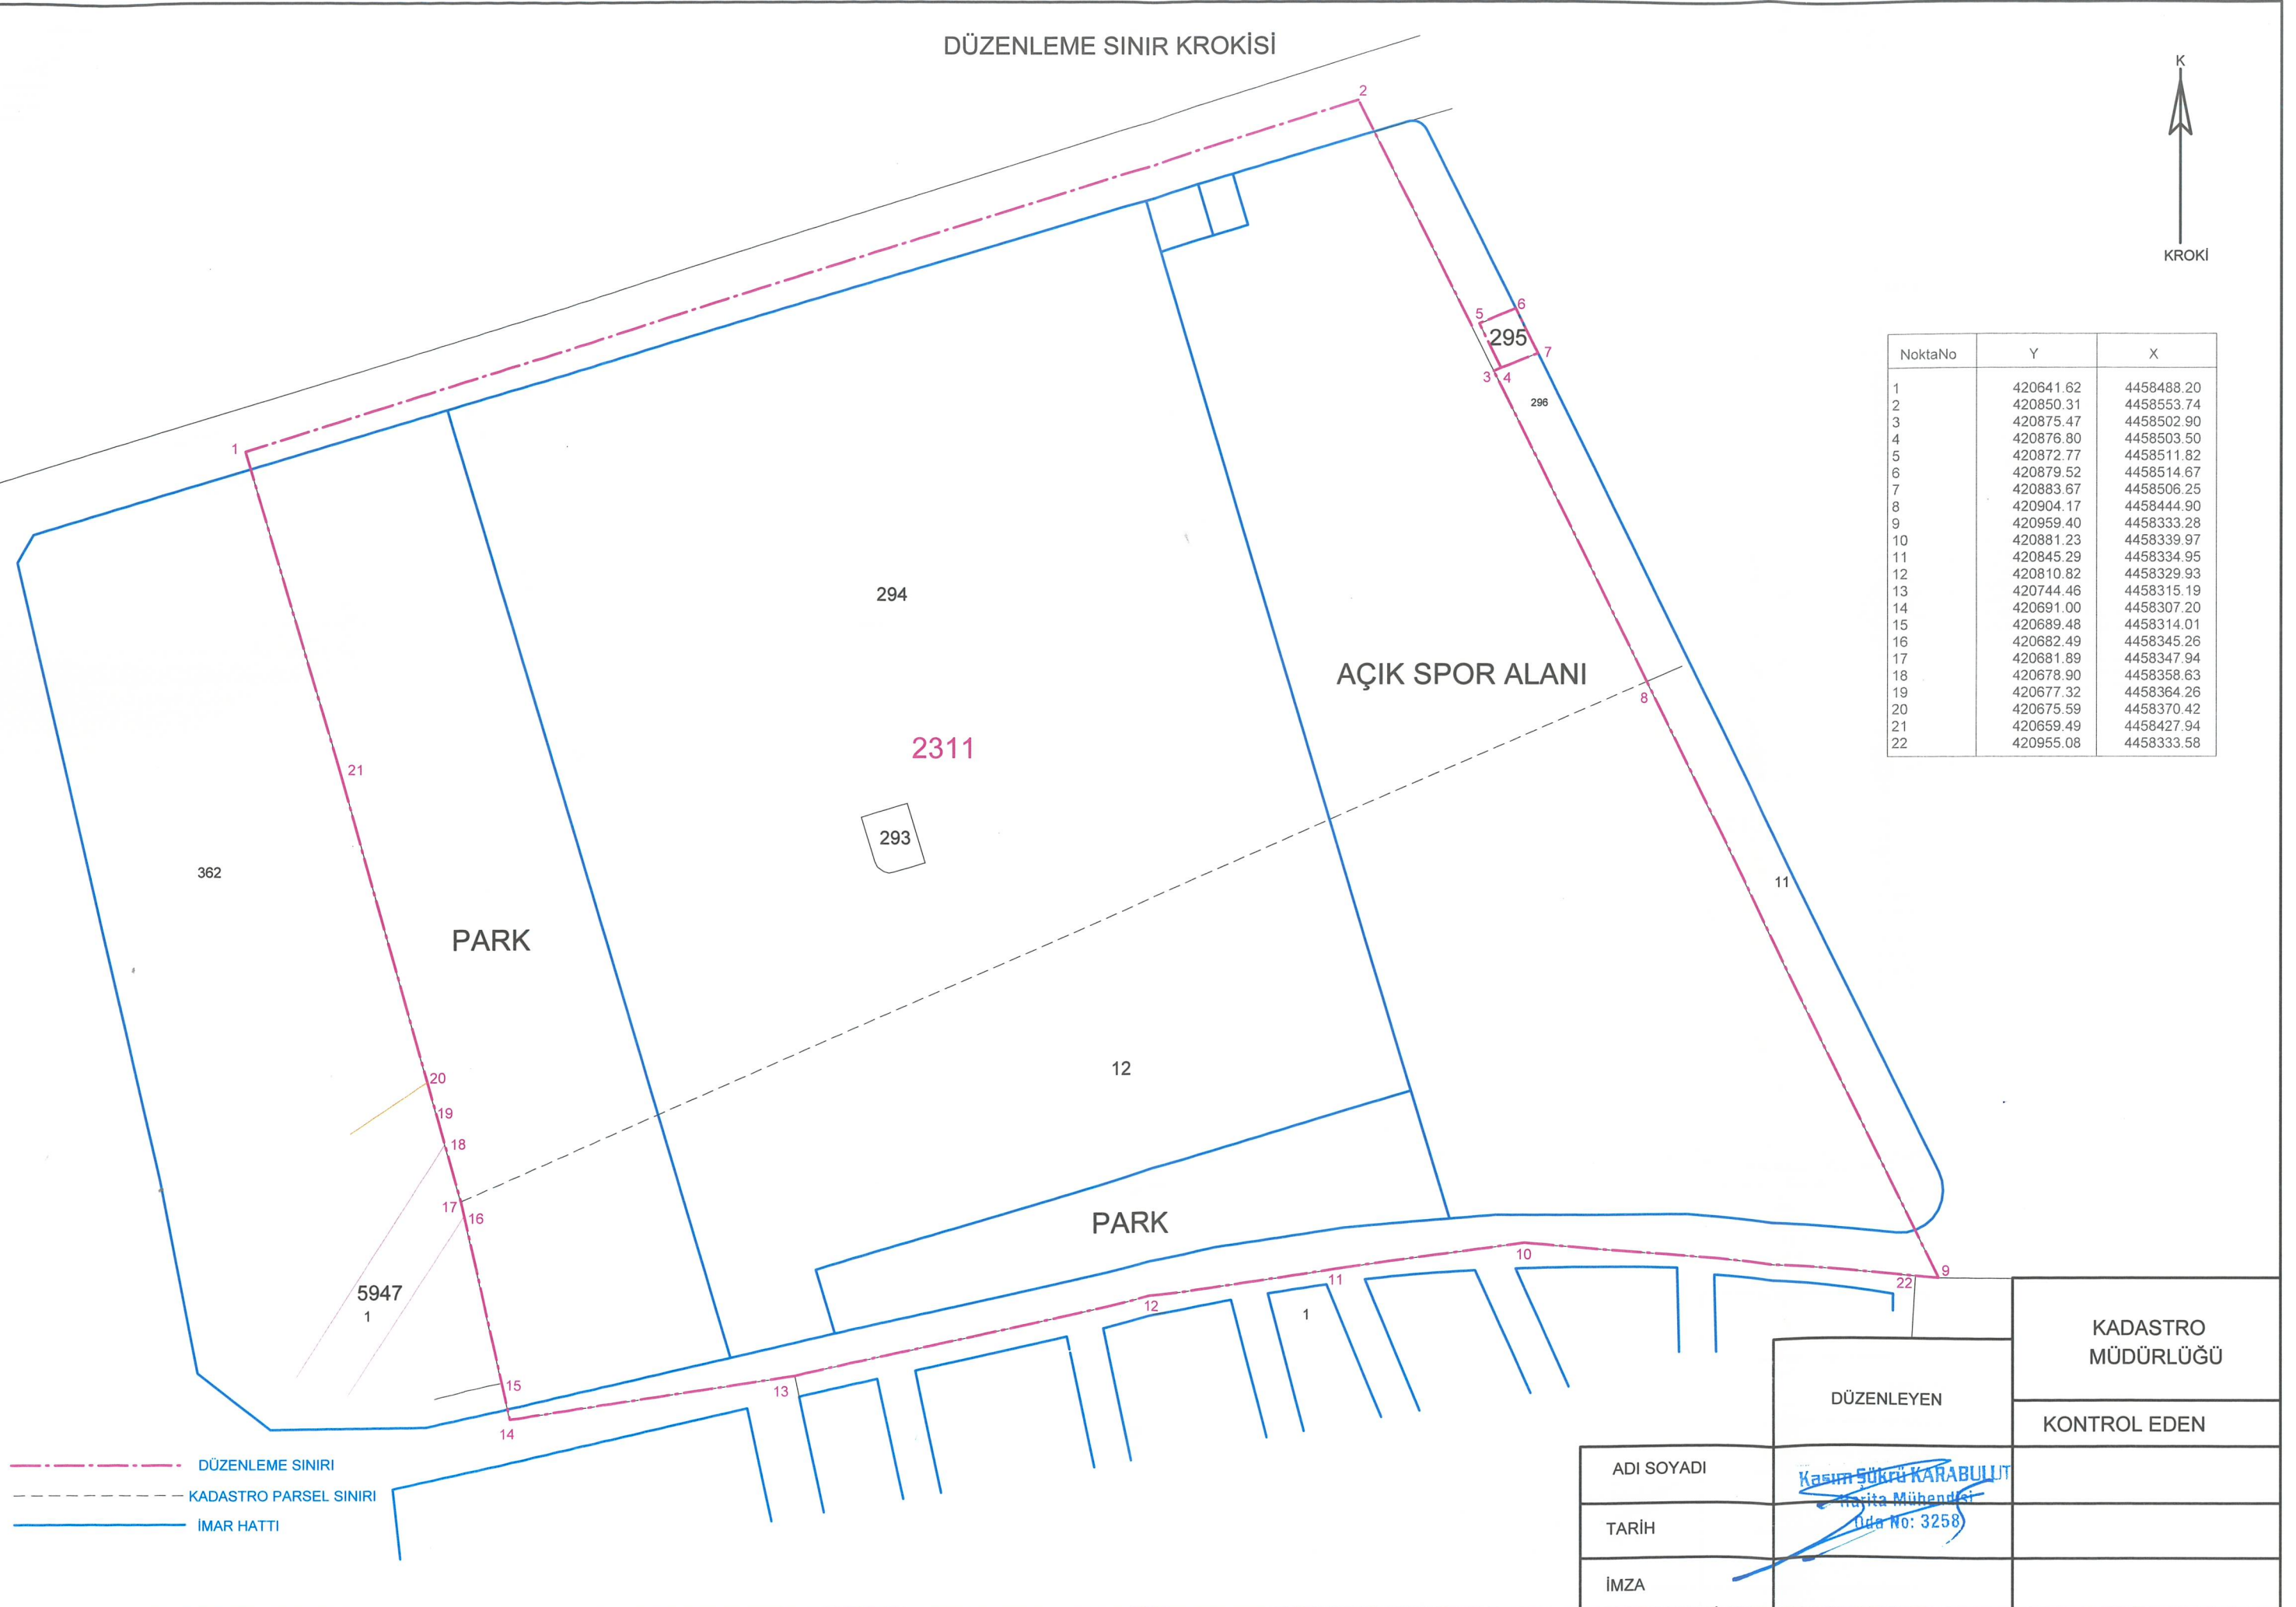

NoktaNo	Y	X
1	420641.62	4458488.20
2	420850.31	4458553.74
3	420875.47	4458502.90
4	420876.80	4458503.50
5	420872.77	4458511.82
6	420879.52	4458514.67
7	420883.67	4458506.25
8	420904.17	4458444.90
9	420959.40	4458333.28
10	420881.23	4458339.97
11	420845.29	4458334.95
12	420810.82	4458329.93
13	420744.46	4458315.19
14	420691.00	4458307.20
15	420689.48	4458314.01
16	420682.49	4458345.26
17	420681.89	4458347.94
18	420678.90	4458358.63
19	420677.32	4458364.26
20	420675.59	4458370.42
21	420659.49	4458427.94
22	420955.08	4458333.58



--- DÜZENLEME SINIRI
--- KADASTRO PARSEL SINIRI
— IMAR HATTI

	DÜZENLEYEN	KADASTRO MÜDÜRLÜĞÜ
		KONTROL EDEN
ADI SOYADI	Kasım Sükrü KARABULUT Harita Mühendisi Tic. Sic. No: 3258	
TARİH		
İMZA		